

[931]

1579
(水路)

平面図

縮尺1/500

a


1597-2
(宅地)

1603-1
(田)

国道


b

1603-2
(宅地)

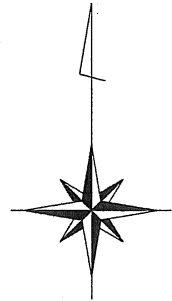


a

a

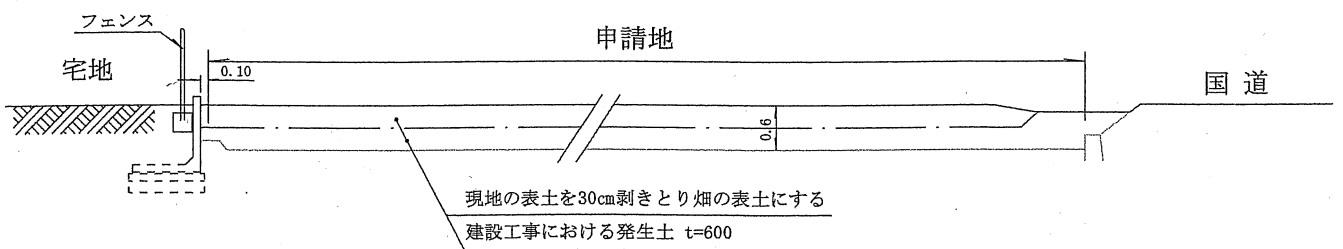

b

b

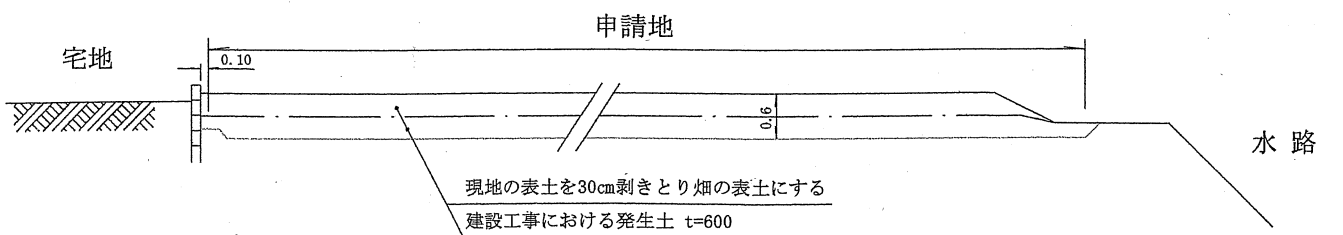

断面図

縮尺1/100